
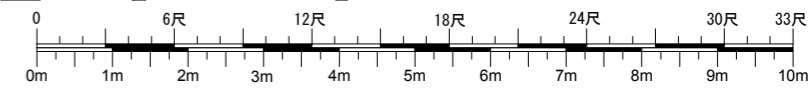


# Theatre East Ground plan

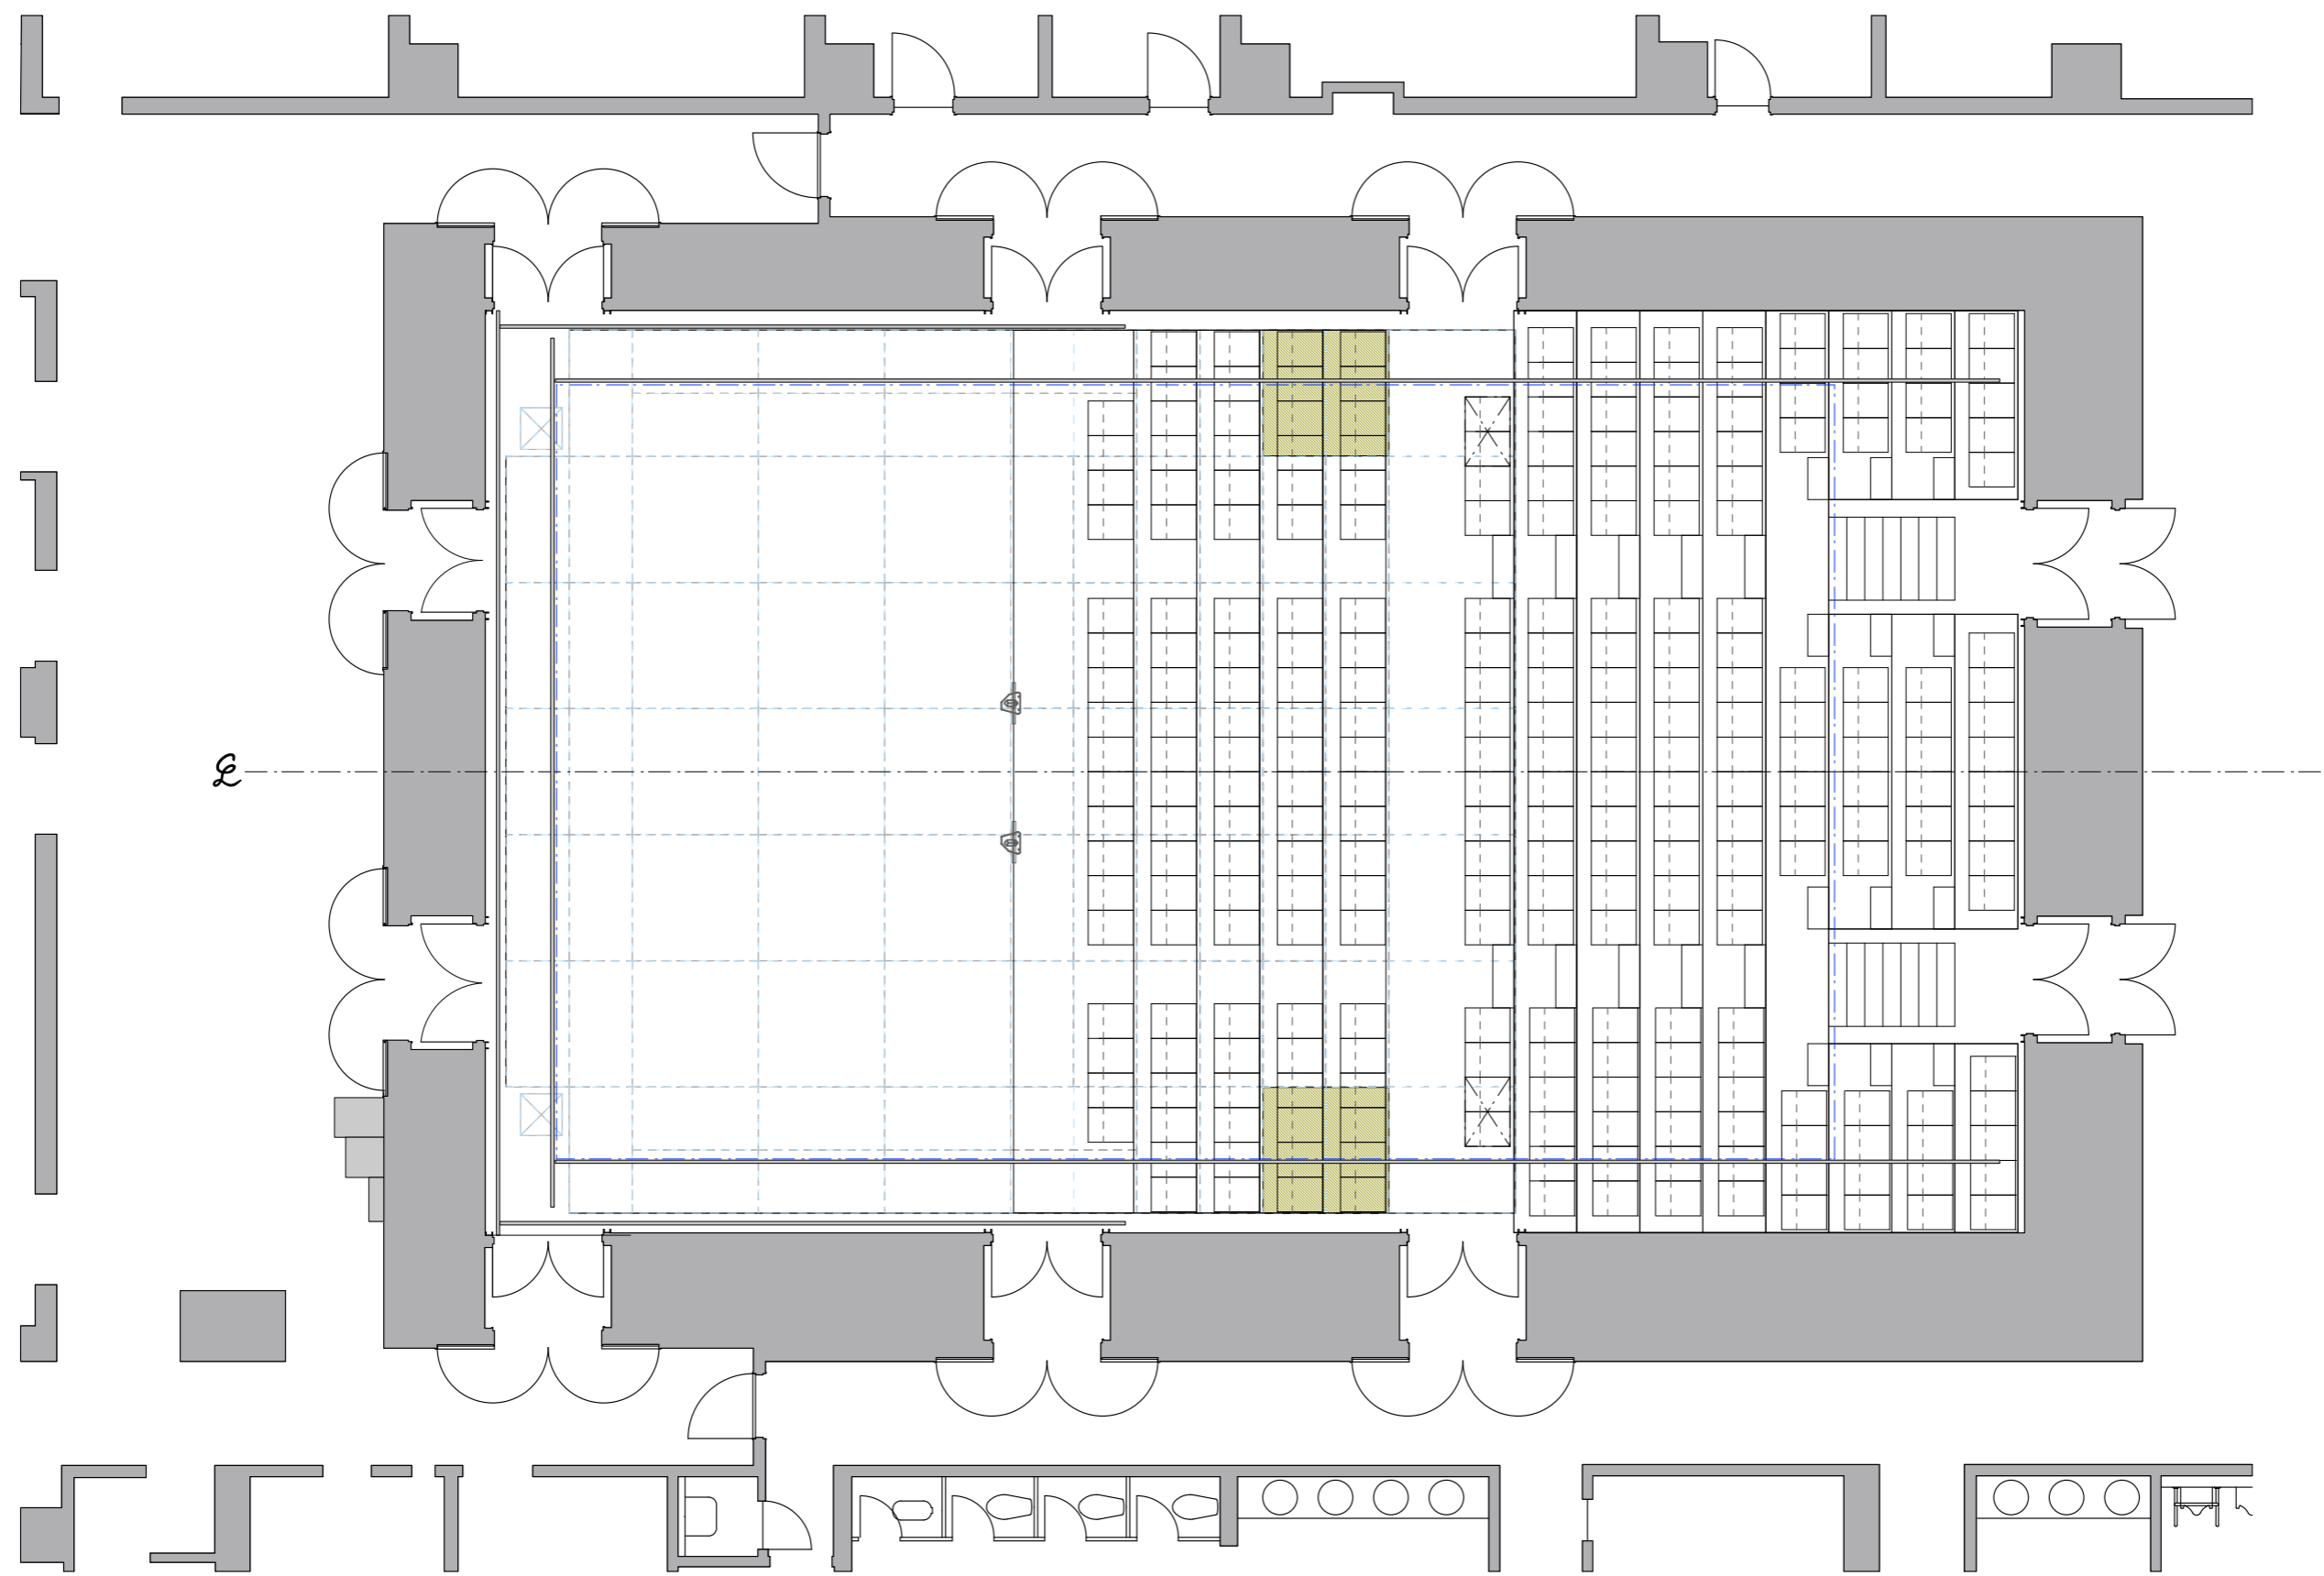

Scale: 1/100 at A3 Last updated: 2019. Apr. 1

Production Name:

Set Designer:

Lx Designer:

File name:

Director:



Stage Manager:

Sound Designer:

Date:

**東京芸術劇場**  
Tokyo Metropolitan Theatre

# Theatre East Ground plan

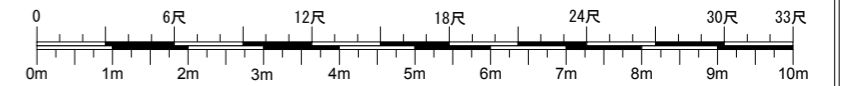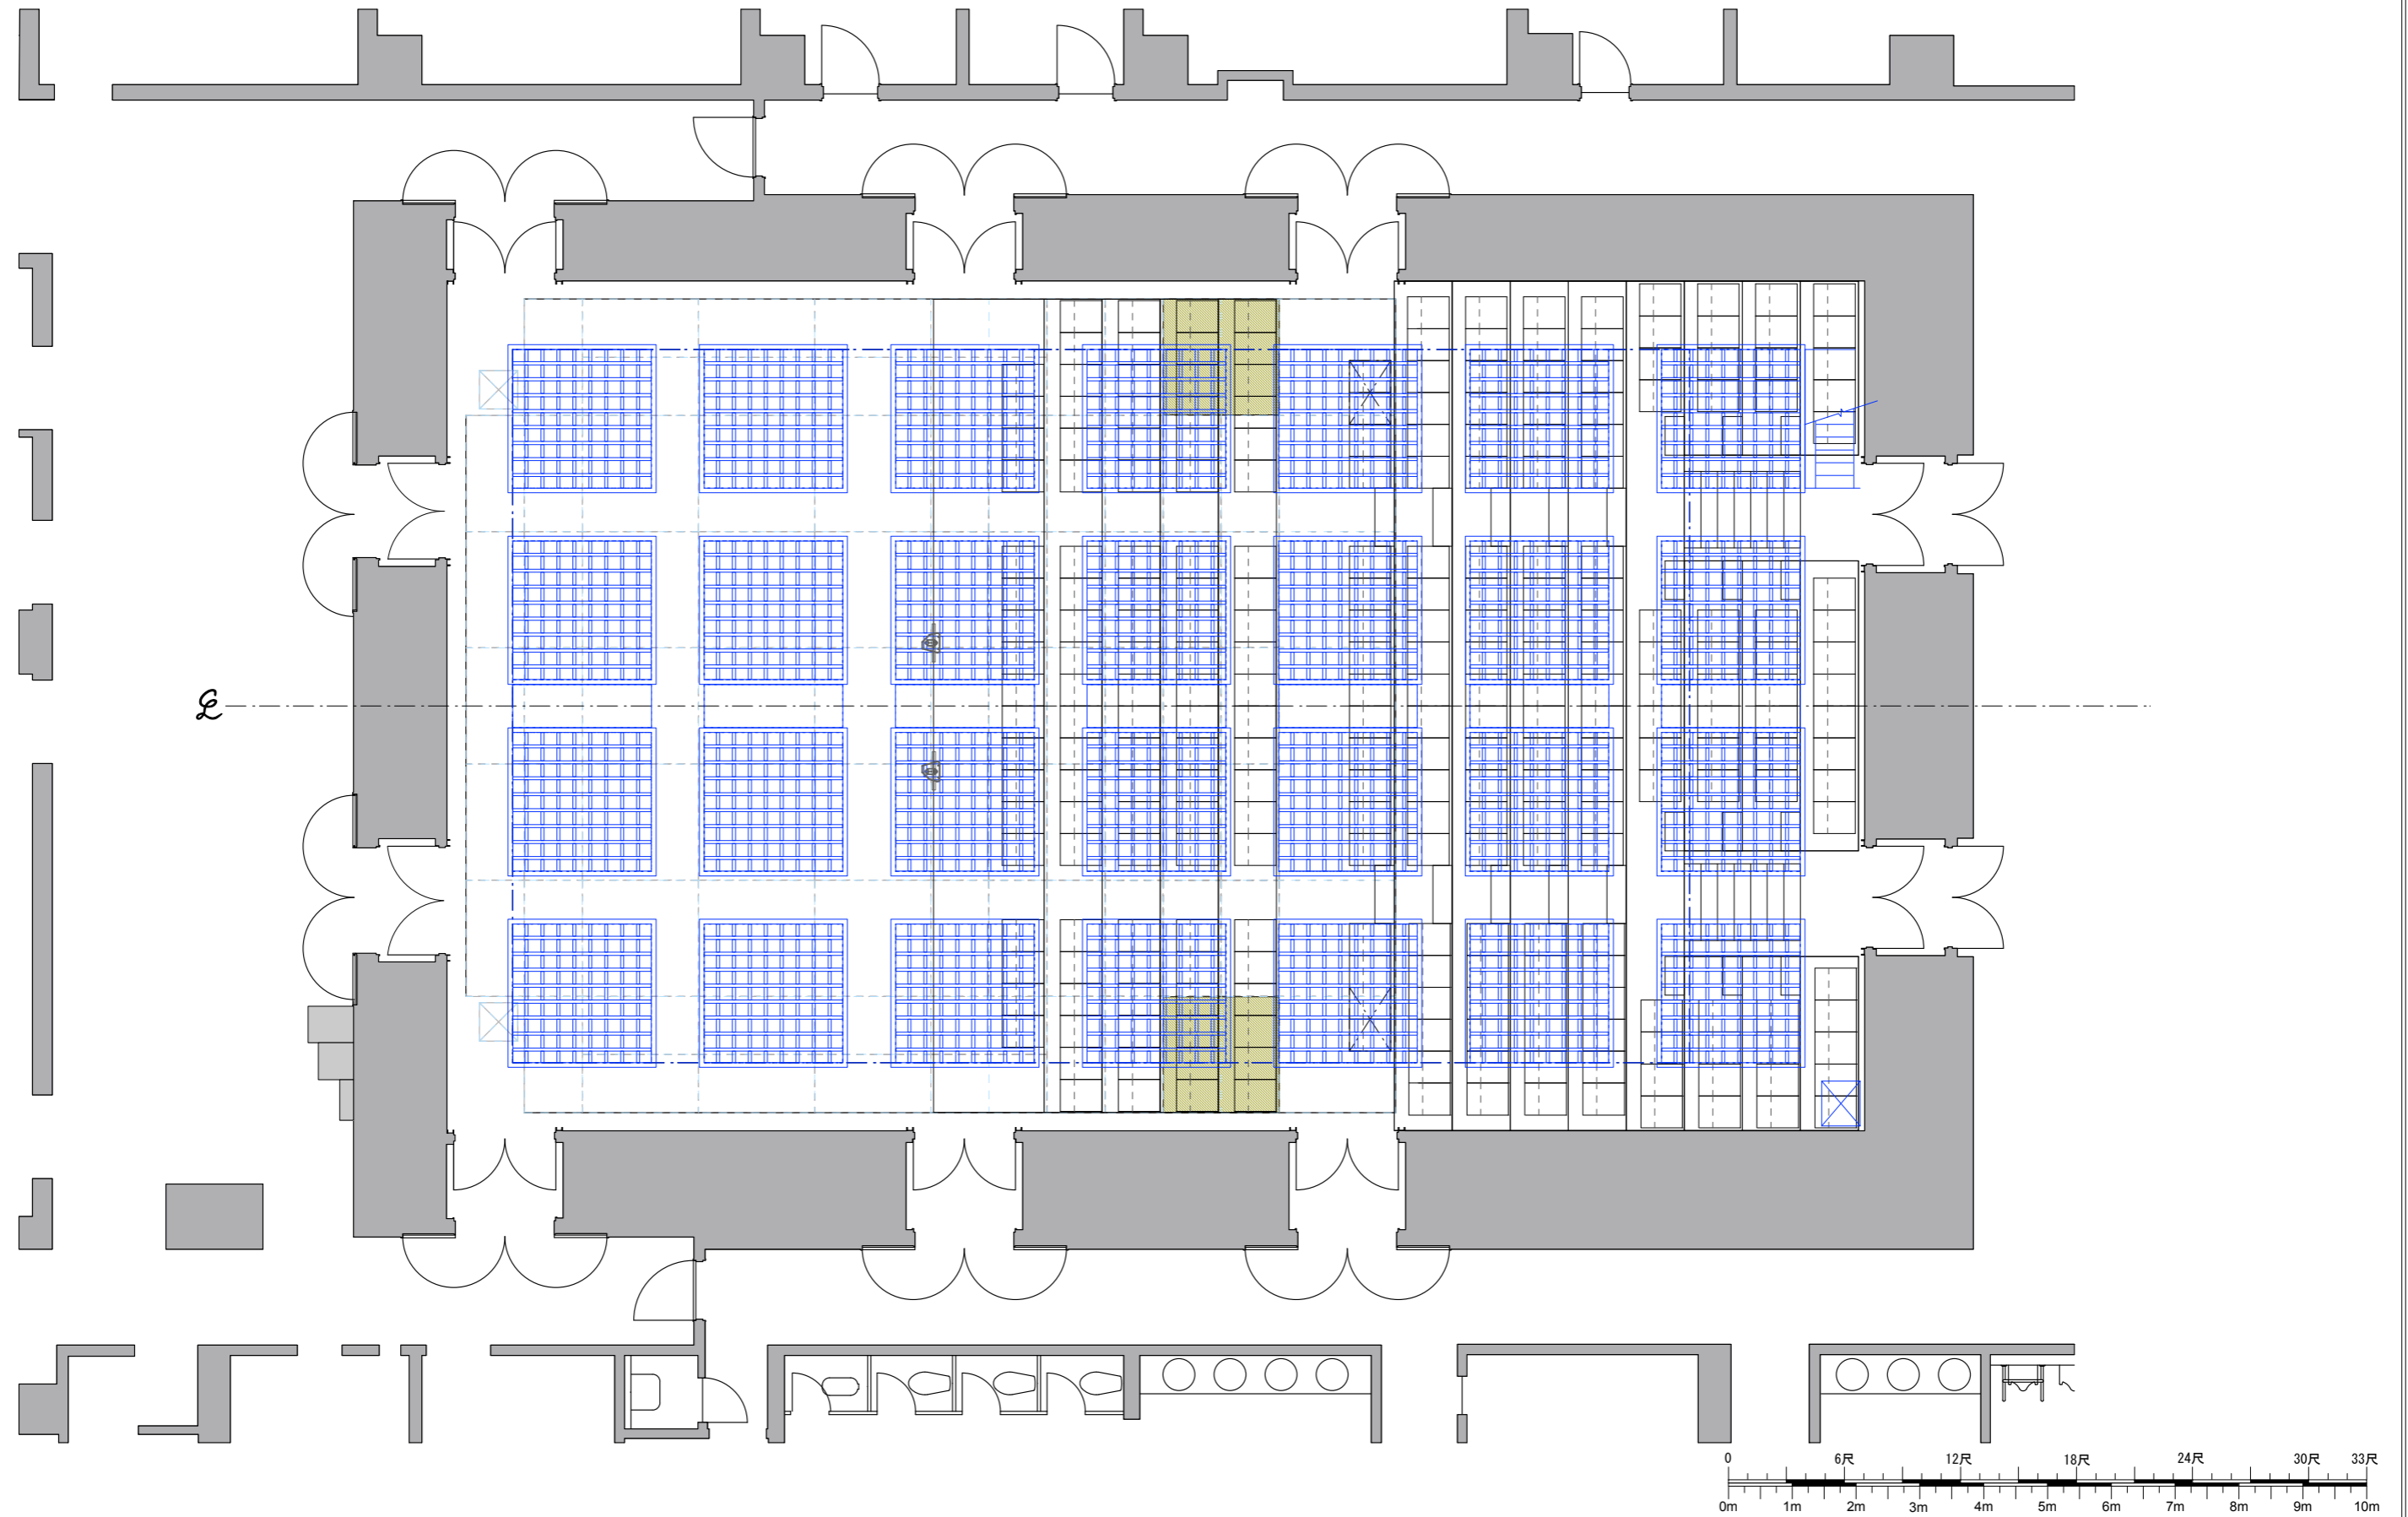

Scale: 1/100 at A3 Last updated: 2019. Apr. 1

Production Name:

Director:

Set Designer:

Stage Manager:

Lx Designer:



Sound Designer:

File name:

Date:

**東京芸術劇場**  
Tokyo Metropolitan Theatre

# Theatre East Cross Section Plan

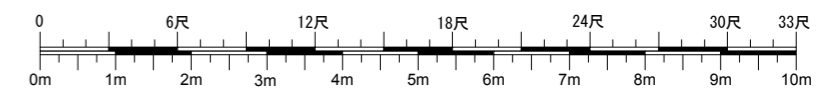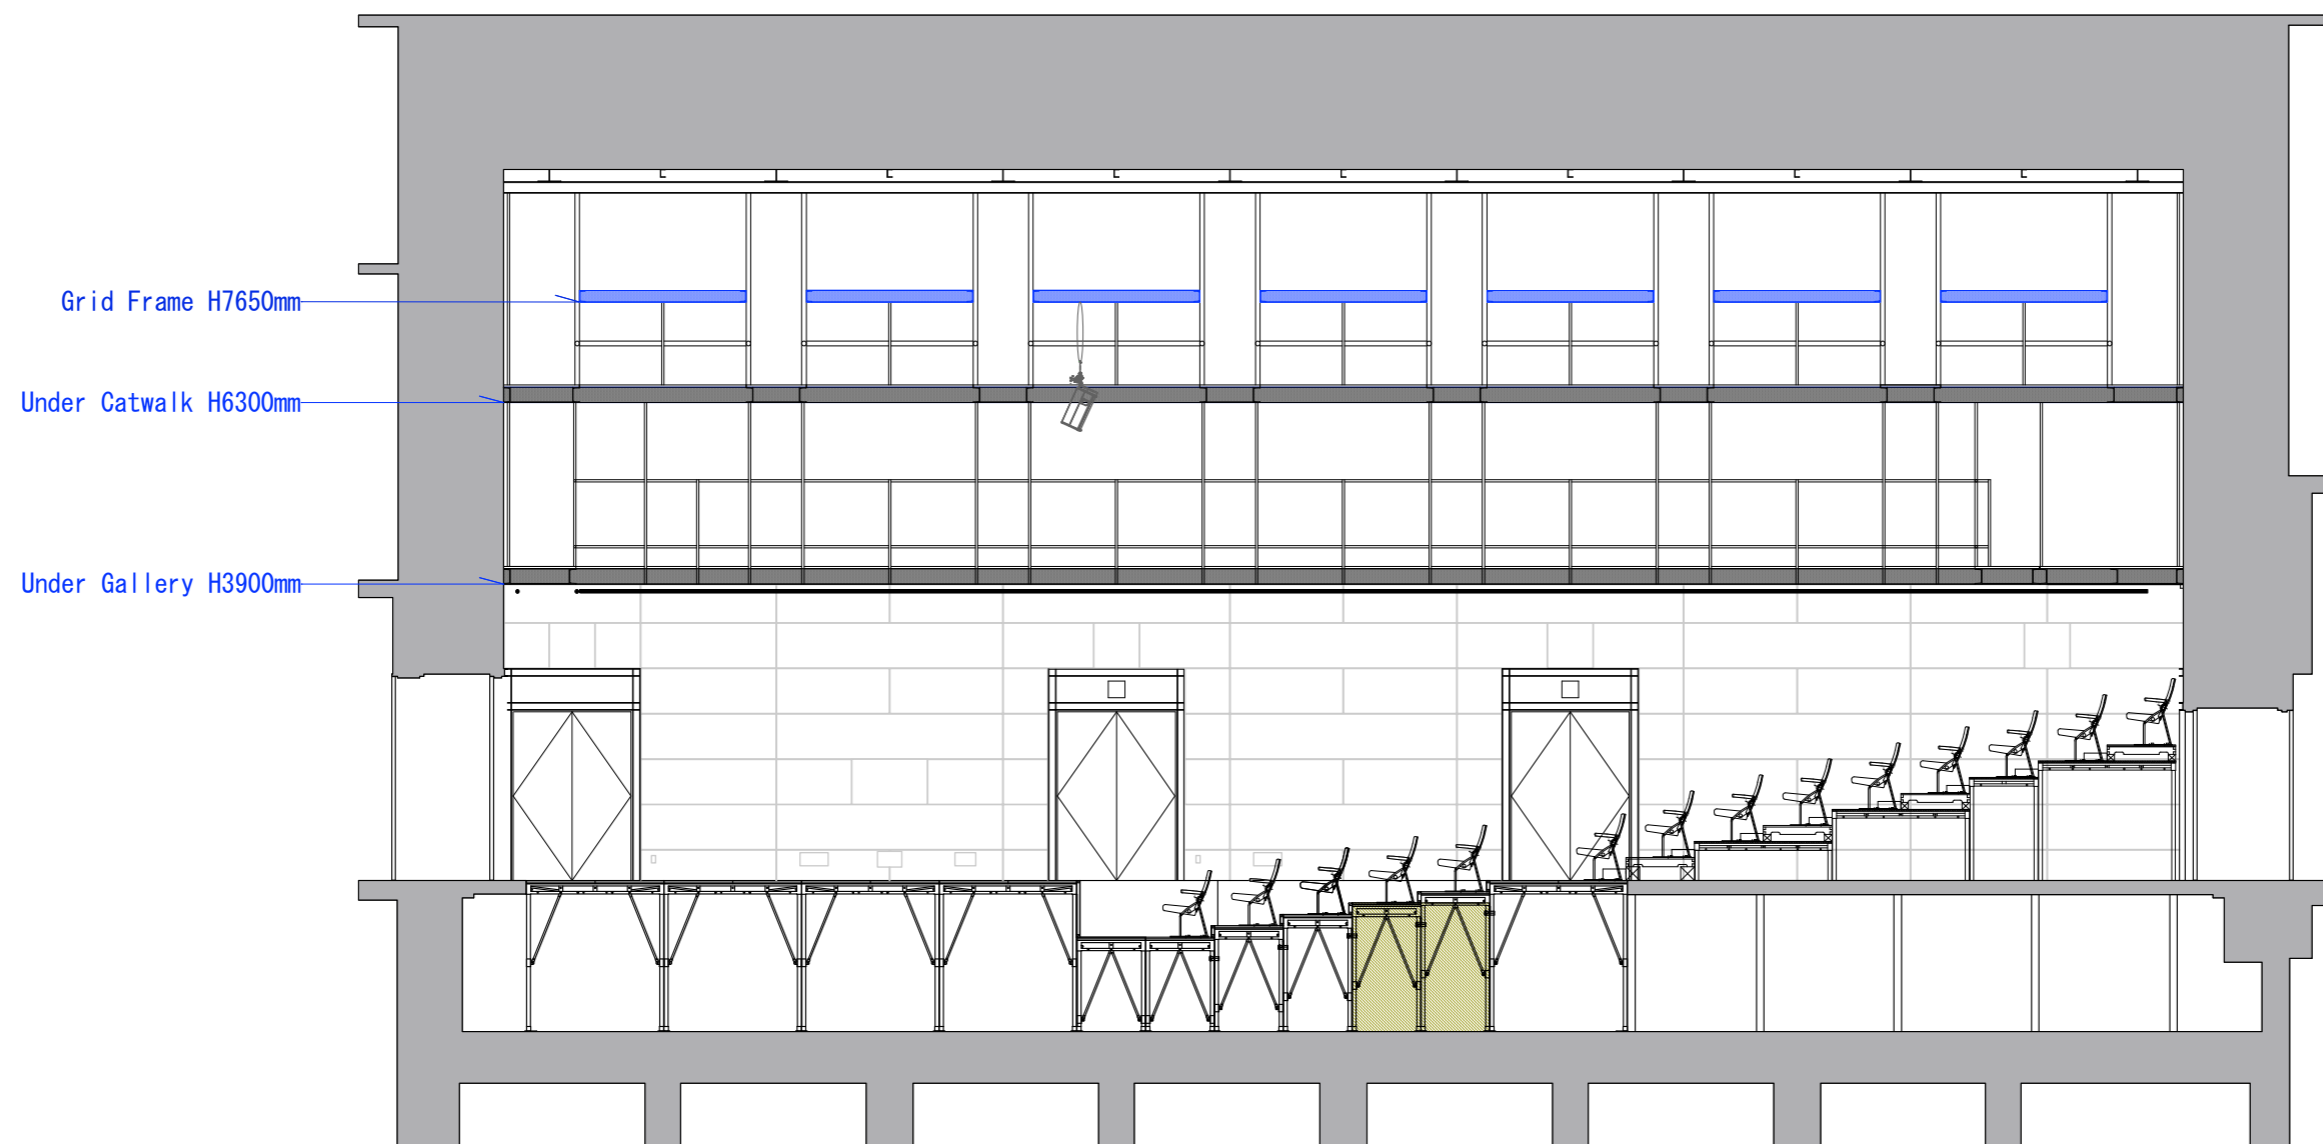

Scale: 1/100 at A3 Last updated: 2019. Apr. 1

Name of production:  
Director:

Set designer:  
Stage manager:

Lx designer:  
Sound designer:

File name:  
Date:

**東京芸術劇場**  
Tokyo Metropolitan Theatre