


Theatre West

Ground Plan

※All the Bars moved at one fixed speed.
Safe Working Load is 300kg each. (Bar N is 100kg)
The detail should be asked to the theatre.

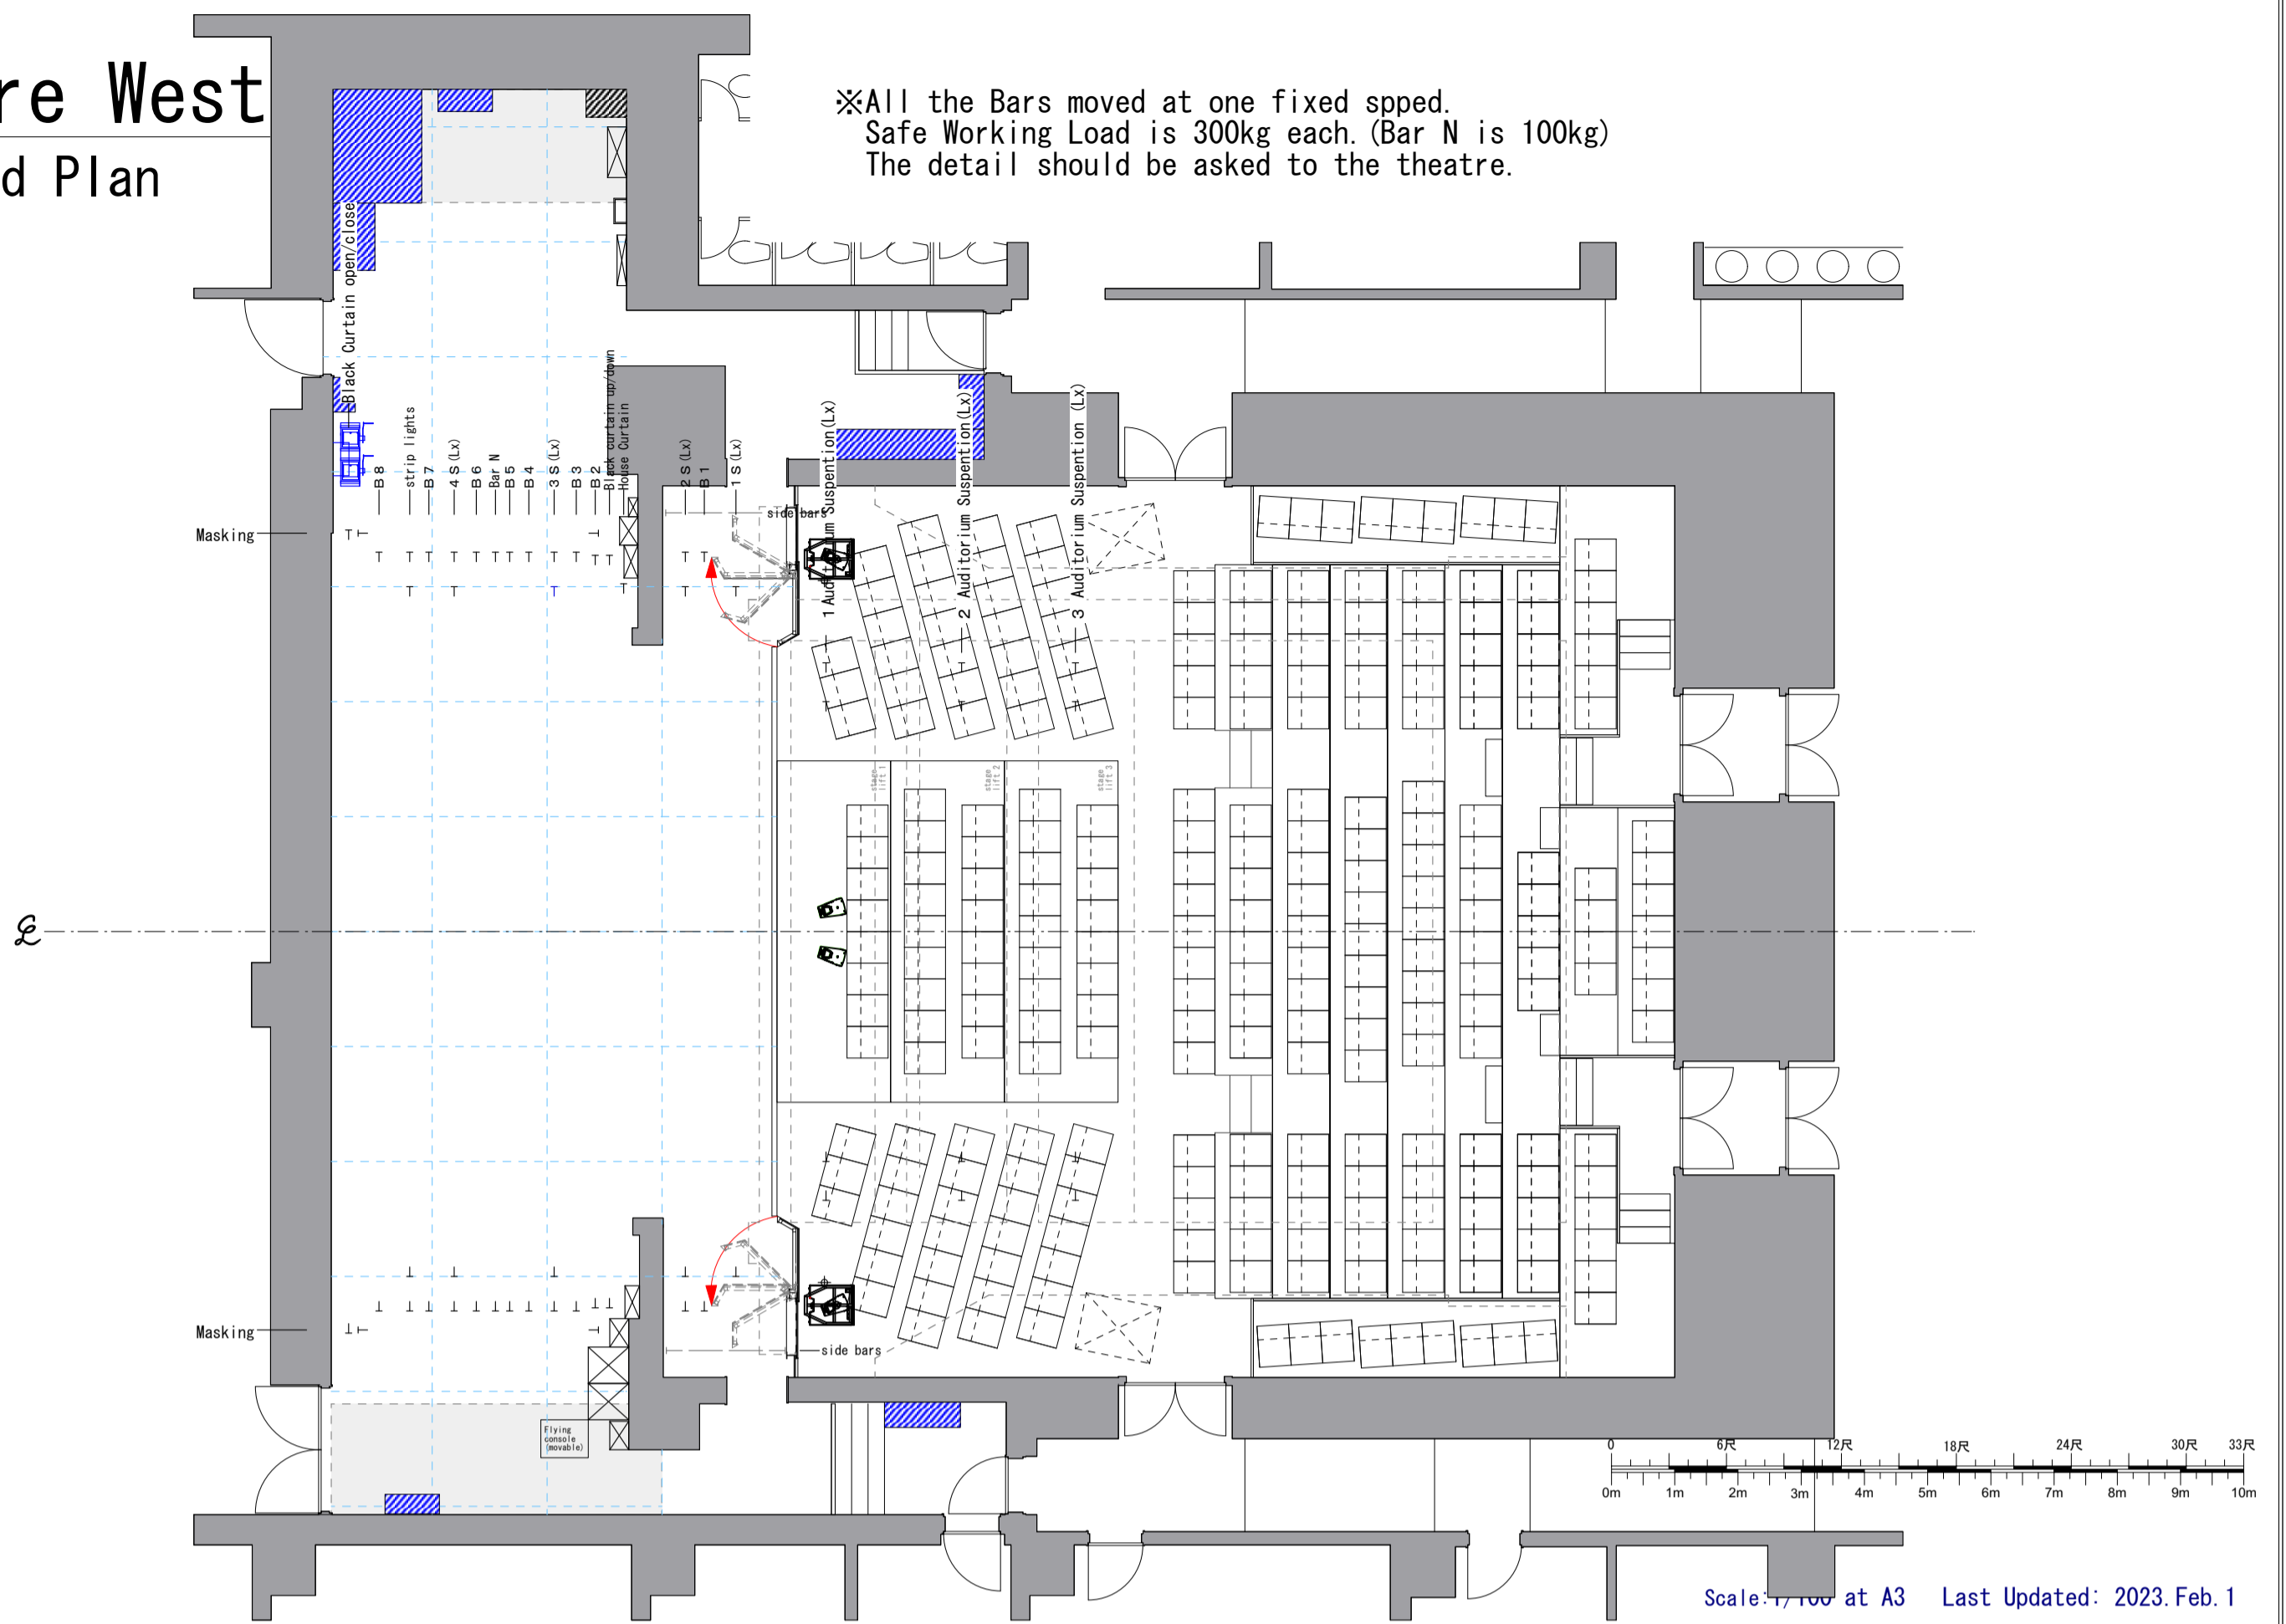


Scale: 1/100 at A3 Last Updated: 2023. Feb. 1

Name of Performance:	Set Designer:	Lighting designer:	File name:	東京芸術劇場 <small>Tokyo Metropolitan Theatre</small>
Director:	Stage Manager:	Sound Designer:	Date:	

Theatre West

Cross Section Plan

- Black Curtain open/close
- B6
- Lx (strip light with border)
- B7
- 4 S (Lx)
- B6
- Bar N
- B5
- B4
- 3 S (Lx)
- B2
- Black curtain up/down
- House Curtain
- 2 S (Lx)
- B1
- 1 S (Lx)
- 1 Auditorium Suspension (Lx)
- 2 Auditorium Suspension (Lx)
- 3 Auditorium Suspension (Lx)

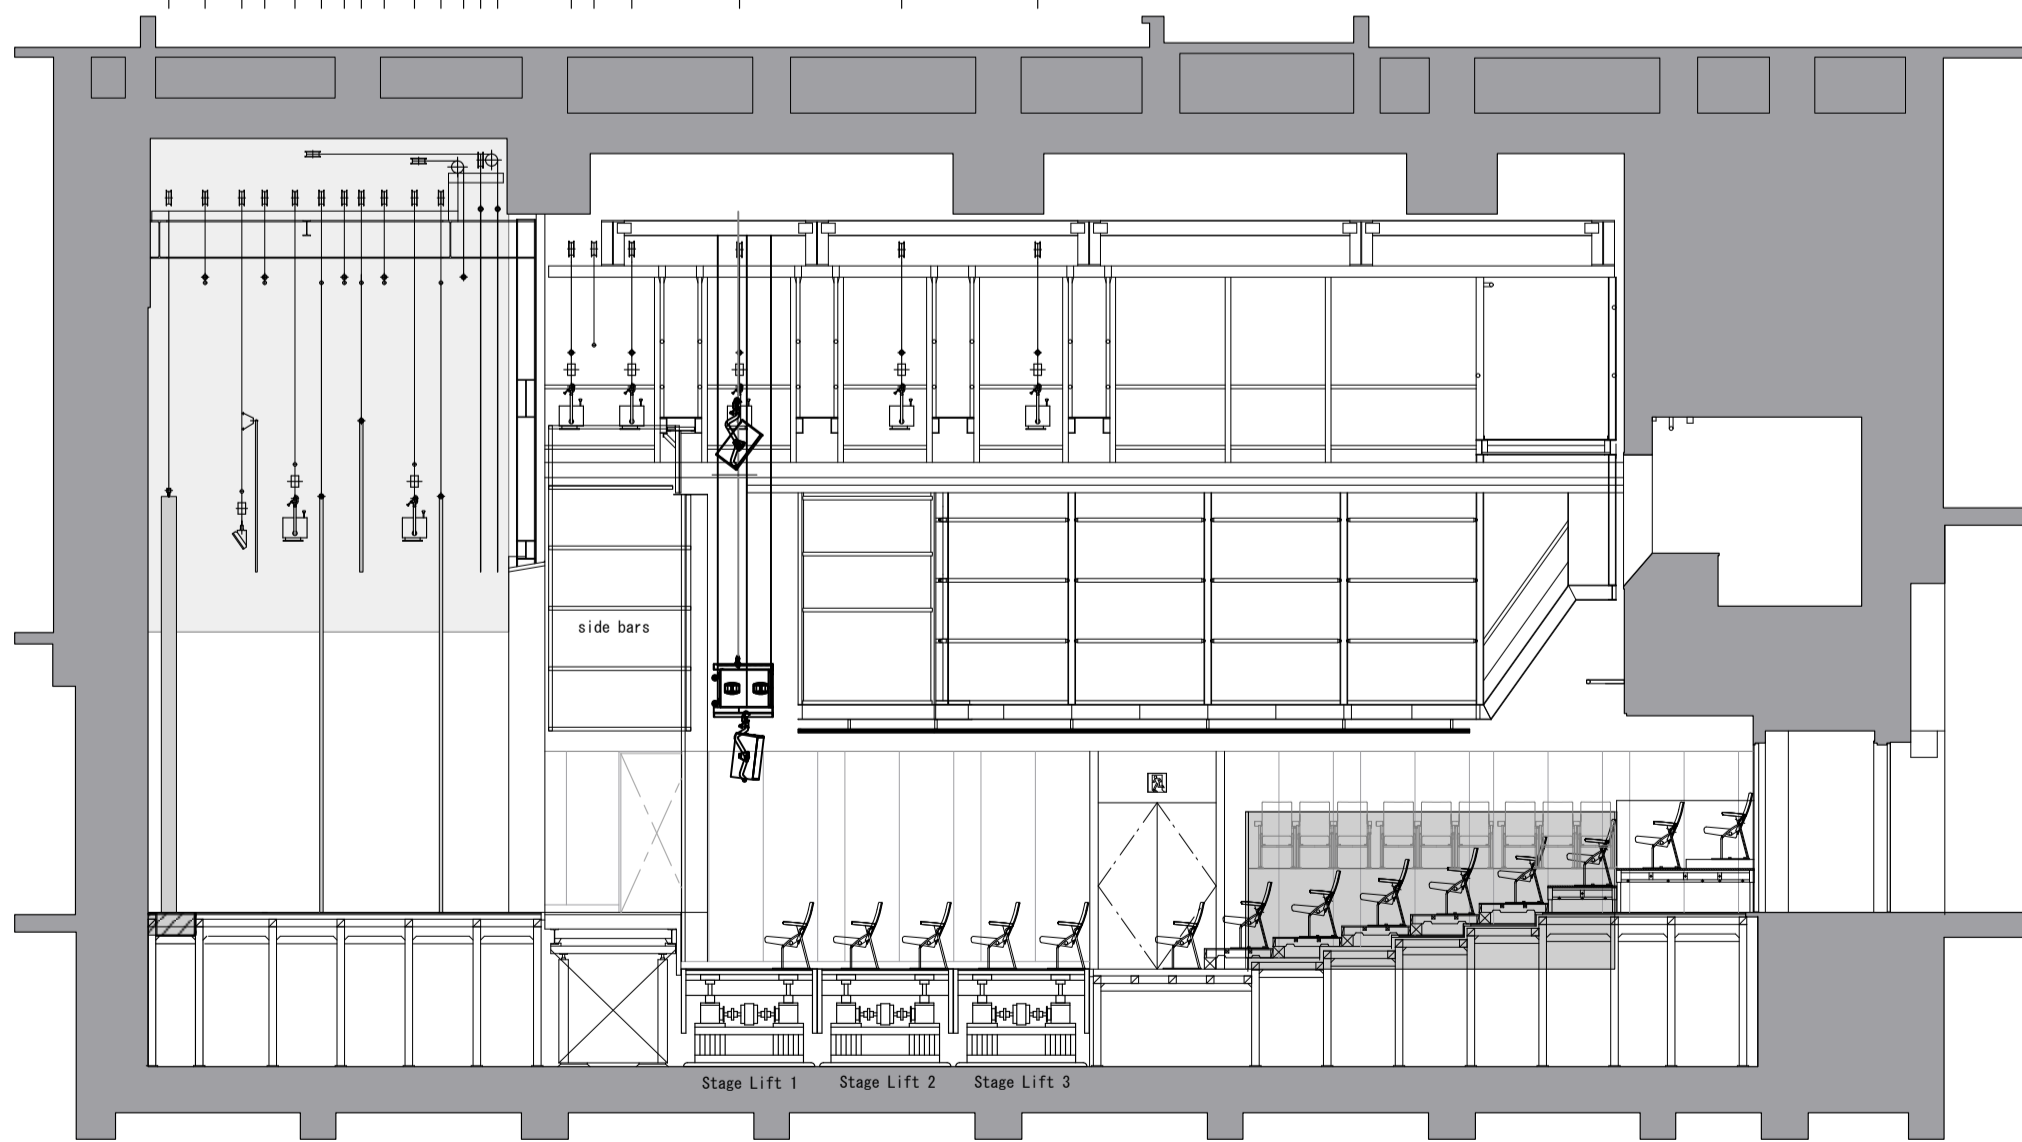

※ Stage lift moves at one fixed speed.
Moving range is -750mm~±0mm

Scale: 1/100 at A3 Last Updated: 2023. Feb. 1

Name of Performance:	Set Designer:	Lighting Designer:	File name:	東京芸術劇場 <small>Tokyo Metropolitan Theatre</small>
Director:	Stage Manager:	Sound Designer:	Date:	